

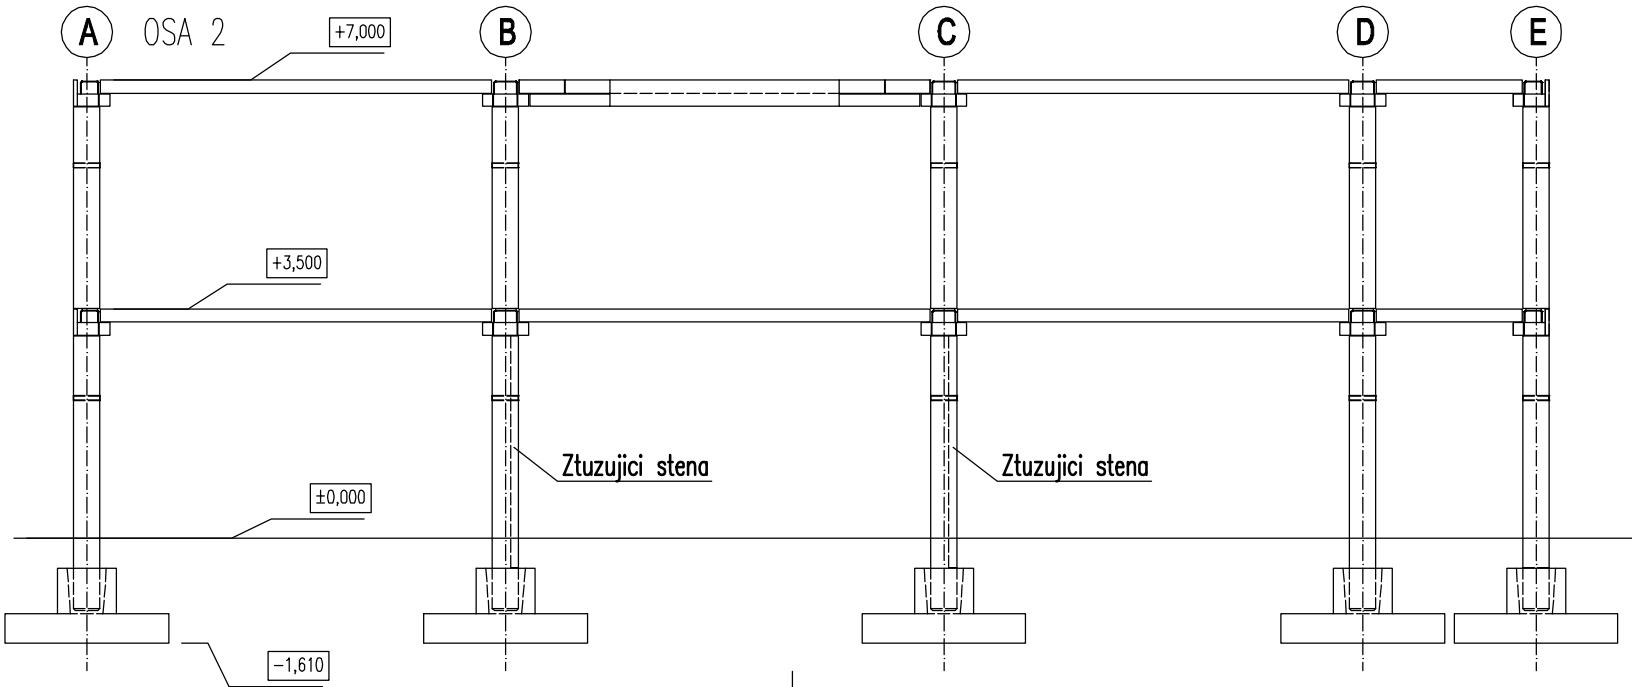
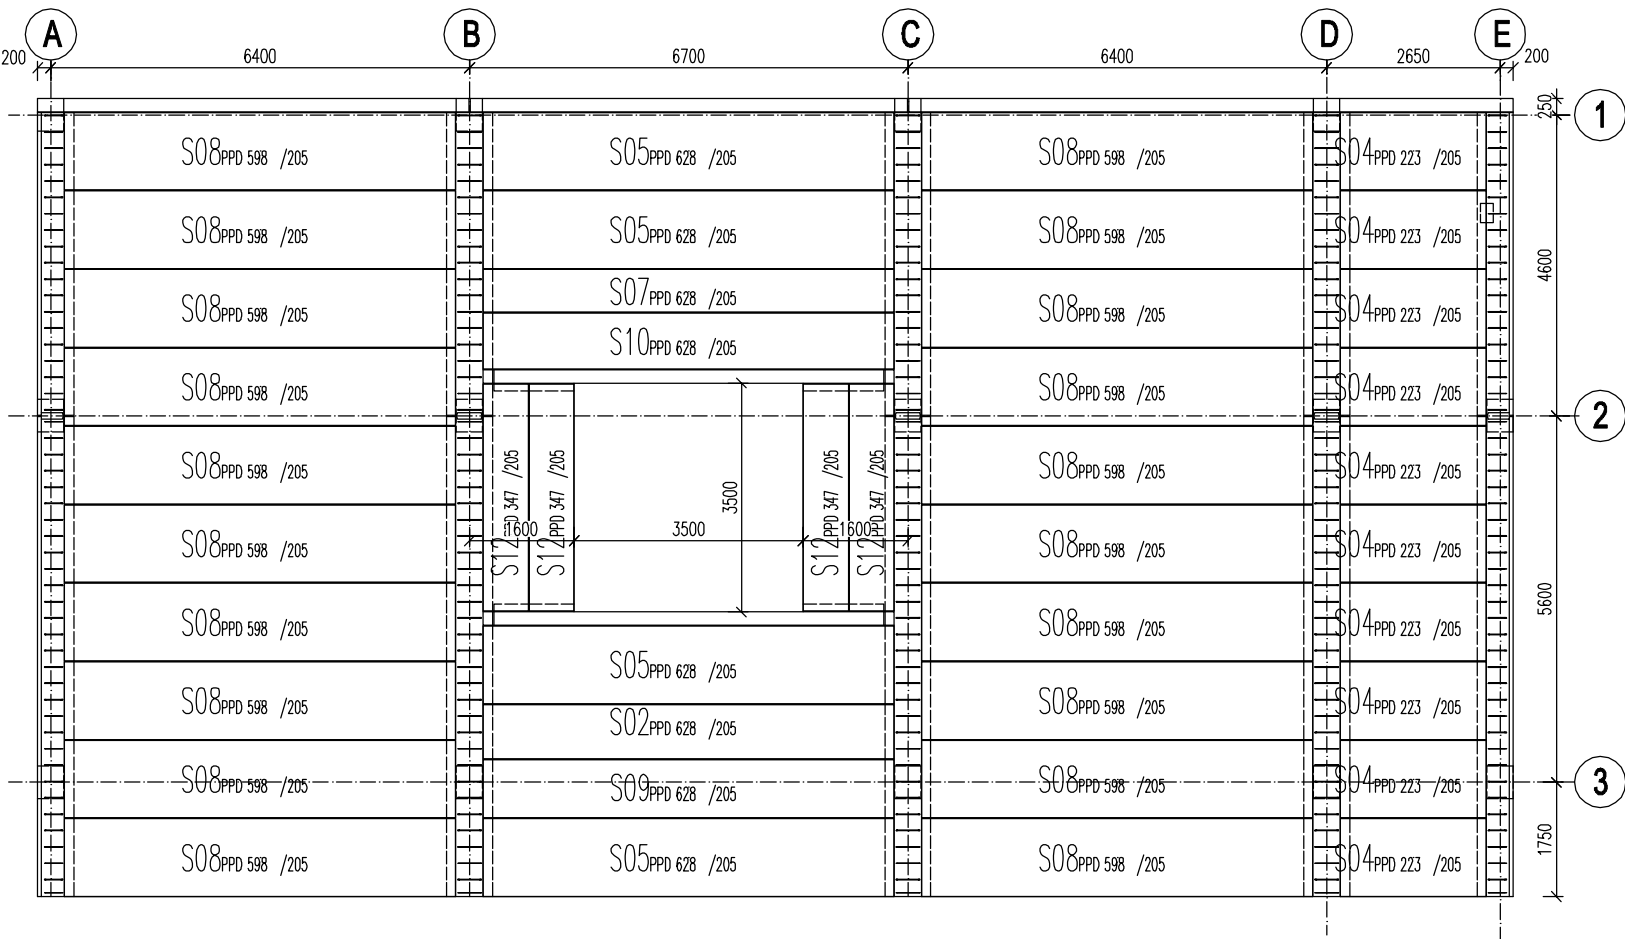


SPIROLL														POZNÁMKA
OZNAČENÍ	KS	DĚLKA (mm)	ŠÍŘKA (mm)	VÝŠKA (mm)	HMOT. m(kg)	HMOTN. (kg)	PLOCH A (m2)	OBJEM (m3)	Š.Ř. (mm)	P.Ř. (mm)	C.Š.Ř. (mm)	C.P.Ř. (mm)	CELKEM (mm)	
S04 - PPD223/205	10	2230	1190	200	296	660	2.65	0.28					22300	g1=2; qk=1
S05 - PPD628/205	6	6280	1190	200	296	1859	7.47	0.77					37680	
S07 - PPD628/205	1	6280	830	200	296	1297	5.21	0.54		6280		6280	6280	g1=2; qk=1 Š1;
S08 - PPD598/205	20	5980	1190	200	296	1770	7.12	0.74					119600	g1=2; qk=1
S09 - PPD628/205	1	6280	1040	200	296	1625	6.53	0.68		6280		6280	6280	g1=2; qk=1 Š1;
S10 - PPD247/205	2	2470	680	200	296	418	1.68	0.17		2470		4940	4940	Š1;
S11 - PPD247/205	2	2470	1190	200	296	731	2.94	0.3					4940	Dl. '205' = 202020mm,
-	42										0	17500	202020	Hm. 58374 kg; Pl. 234,7 m2

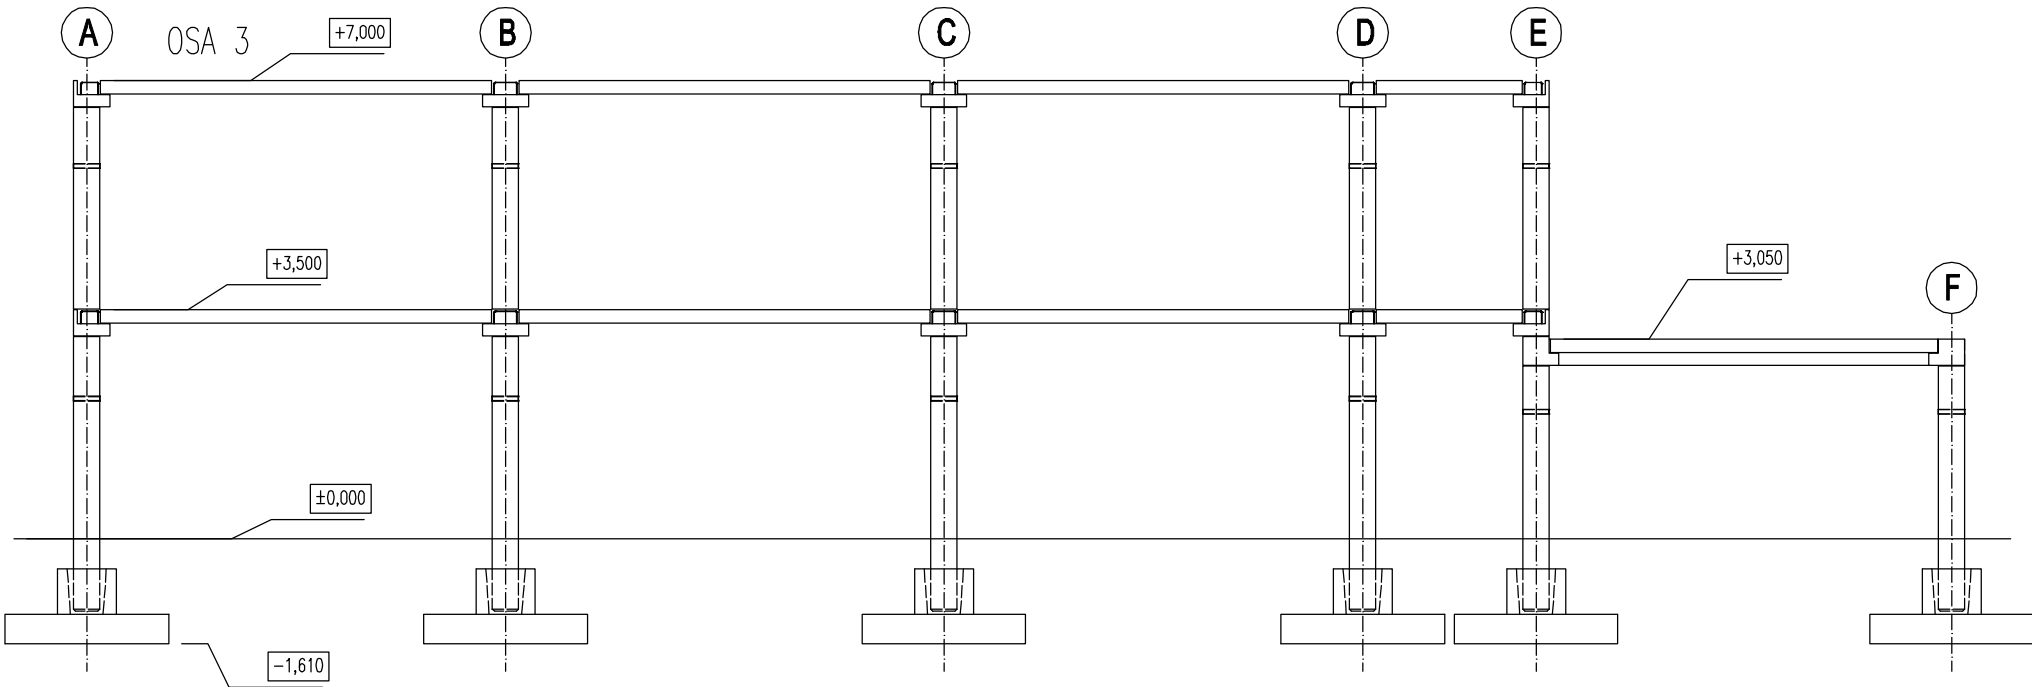

REVIZE:	
OZN.	POPS REVIZE - ZMĚNY
---	-

AKCE FASTER - PRISTAVBA OBJEKTU OBJEKT ---		
VYPRACOVAL:		
PROJEKTANT:		
ZODP. PROJEKTANT:		
TYP PRVKU (VÝKRESU)	NÁZEV PRVKU SKLADBA strop nad 2NP	
DATUM 15.08.2016	MĚŘÍTKO 1:100	FORMÁT 4xA4
ČÍSLO VÝKRESU strop nad 2NP	TVAR - VÝZTUŽ T/V	
ARCHIVAČNÍ ČÍSLO ---	REVIZE VÝKRESU ---	

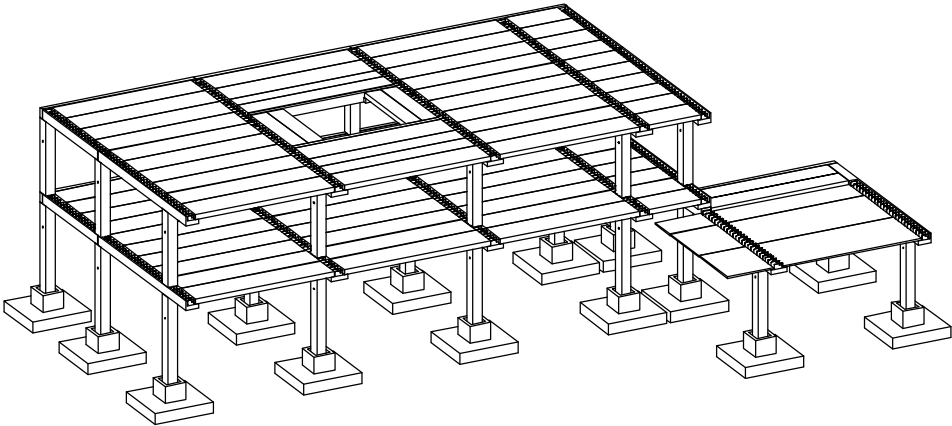