








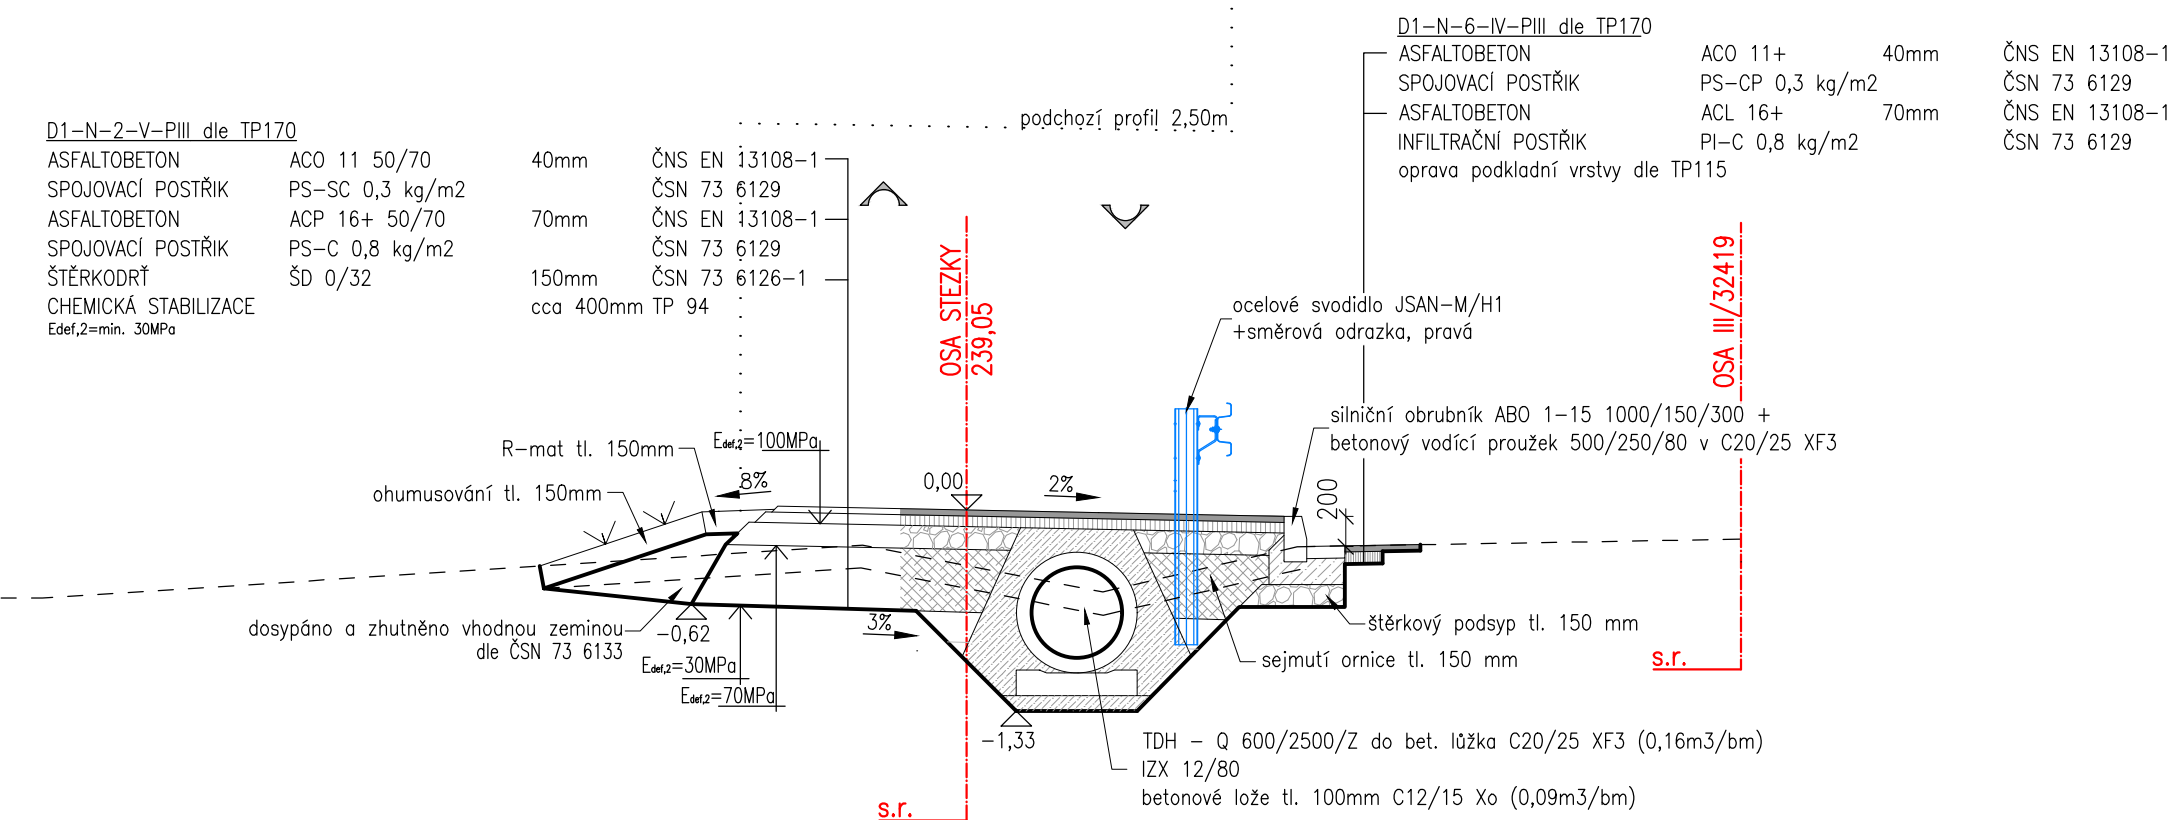
ZELEN KRAJNICE SPOLEČNÁ STEZKA B.O. JÍZDNÍ PRUH



1320 250 3000 500

5575

1575 3500 750

1075 500 3350 150 250 500 průjezdový profil 2,50m



| | | | |
|---|---|---|--|
| Projekční a inženýrská kancelář dopravních a pozemních staveb | |  | |
| ING. TOMÁŠ RAK | | | |
| ČÍSLO: 74156179 | Truhlářská 264/22, Hradec Králové, 503 41 | email: info@trdesign.cz | |
| tel.: +420 603 72 62 72 | | web: www.trdesign.cz | |
| HLAV. INŽENÝR PROJEKTU: Ing. Tomáš RAK | |  | |
| ZODPOVĚDNÝ PROJEKTANT: Ing. Tomáš RAK | | | |
| VYPRACOVAL: Hana Bartošová | | | |
| OBJEDNATEL: Obec Starý Bydžov, Starý Bydžov 13, 503 57 Starý Bydžov | | STUPEŇ PD: DÚR, DSP | |
| KRAJ: Královéhradecký | | DATUM: 07/2020 | |
| AKCE: | | ČÍSLO ZAKÁZKY: 20.133.C | |
| | | FÓRMÁT: 5 x A4 | |
| | | MĚŘÍTKO: 1:50 | |
| | | K.Ú.: N, Bydžov, St. Bydžov | |
| | | ČÍSLO PARÉ: | |