



Řez 1 - 1'

0,00000 km

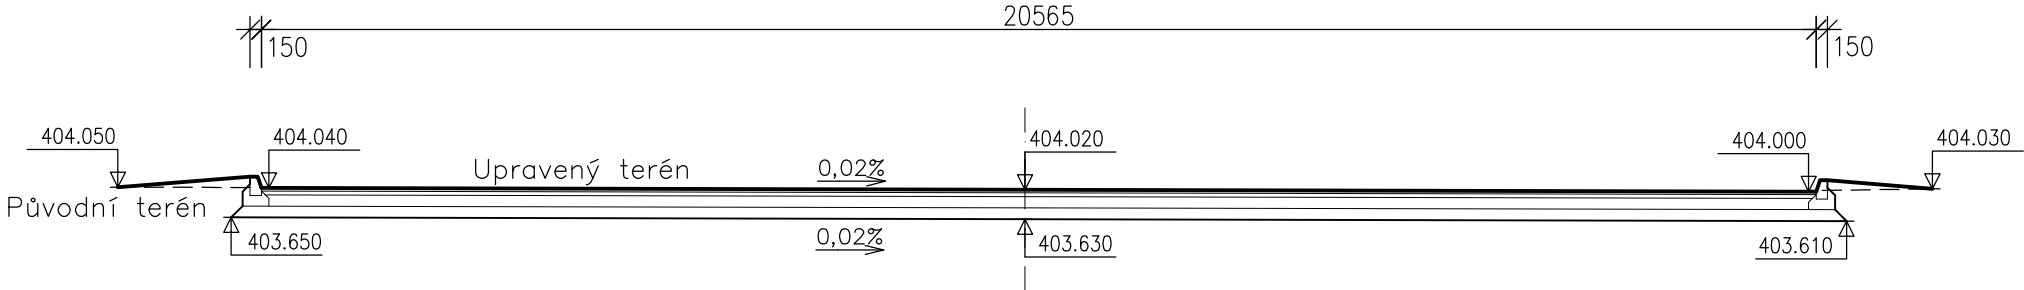


Řez 2 - 2'

0,00310 km

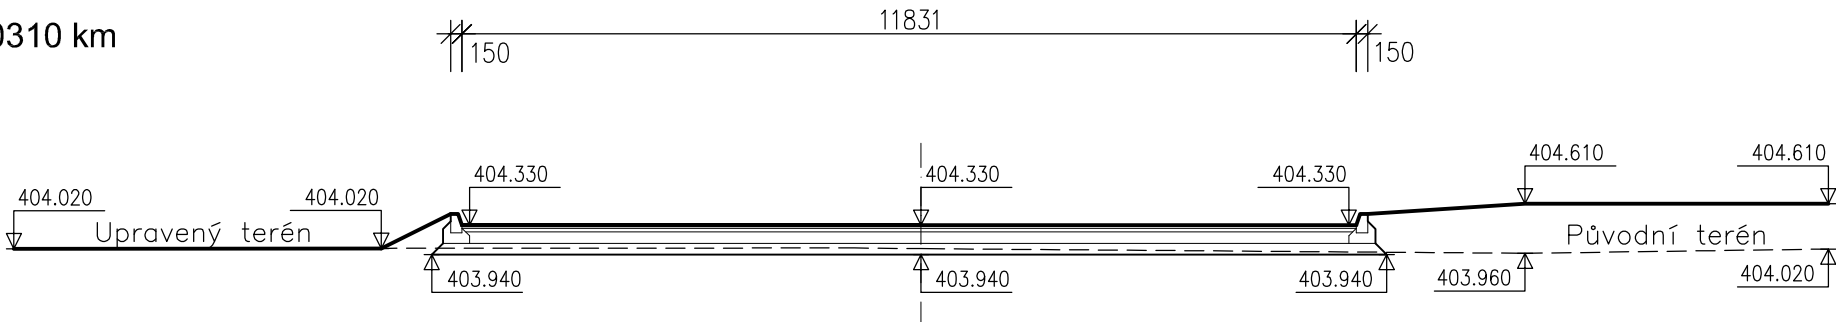


Řez 3 - 3'

0,00827 km

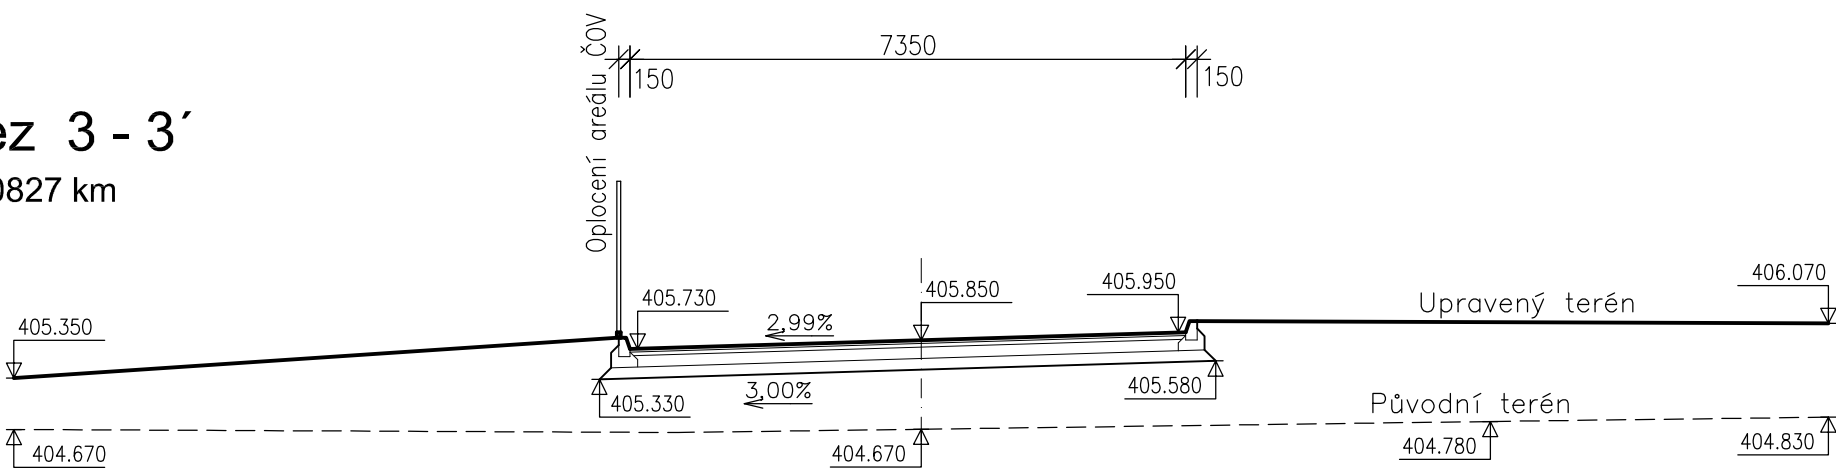


Řez 4 - 4'

0,01500 km

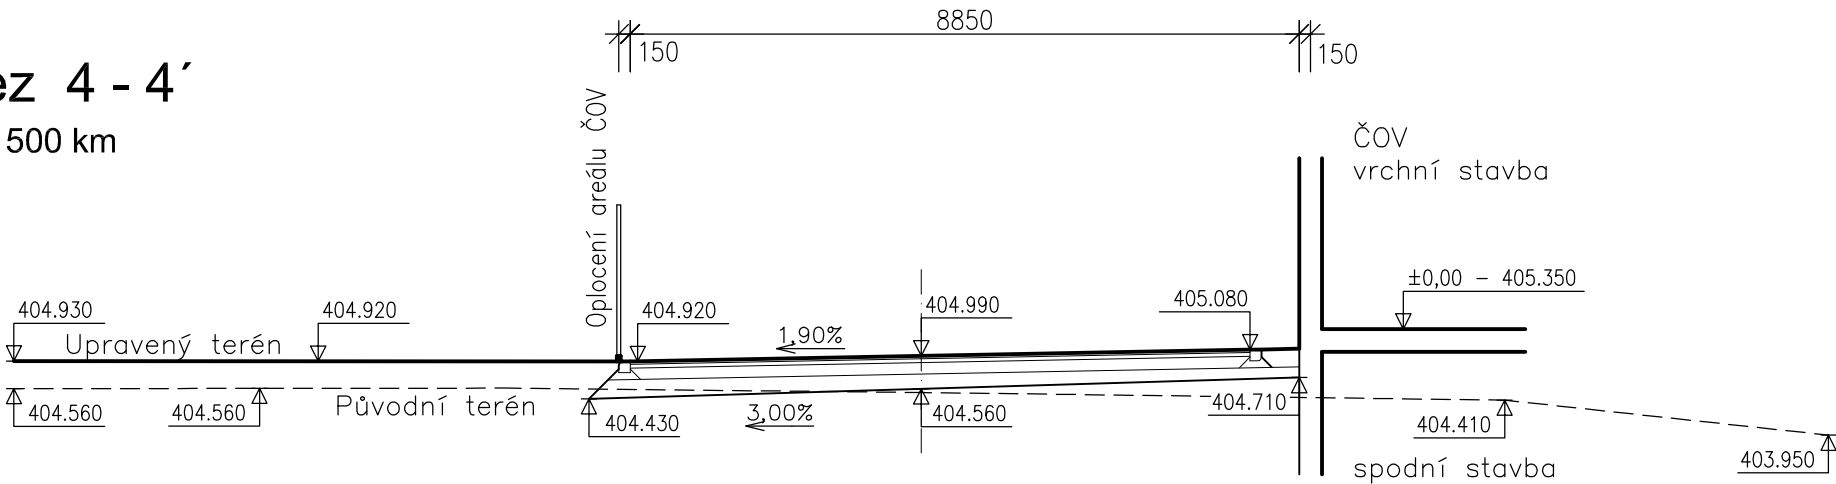

Řez 5 - 5'

0,02137 km

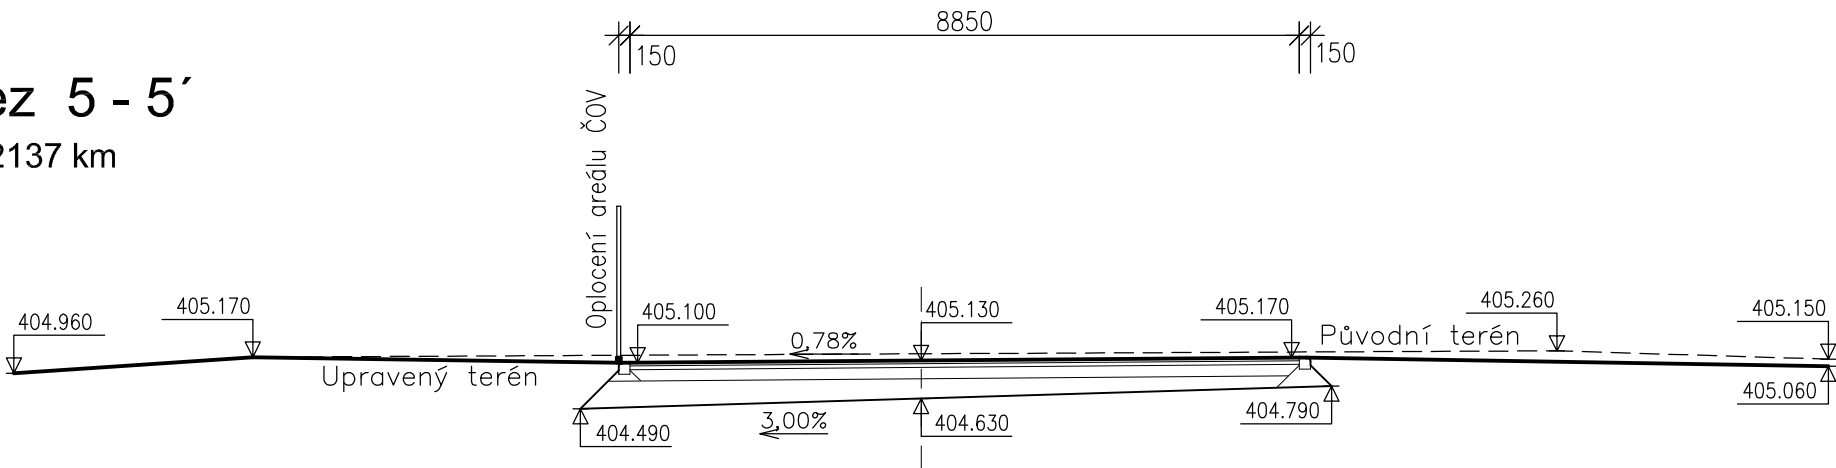

PŘÍČNÉ ŘEZY

MĚŘÍTKO 1:100