

S1₁₁₀

S2₇₅

S3₇₅

S4₁₁₀

S5₁₁₀


S6₇₅

S7₇₅

S8₁₁₀

S9₇₅

S10₁₁₀

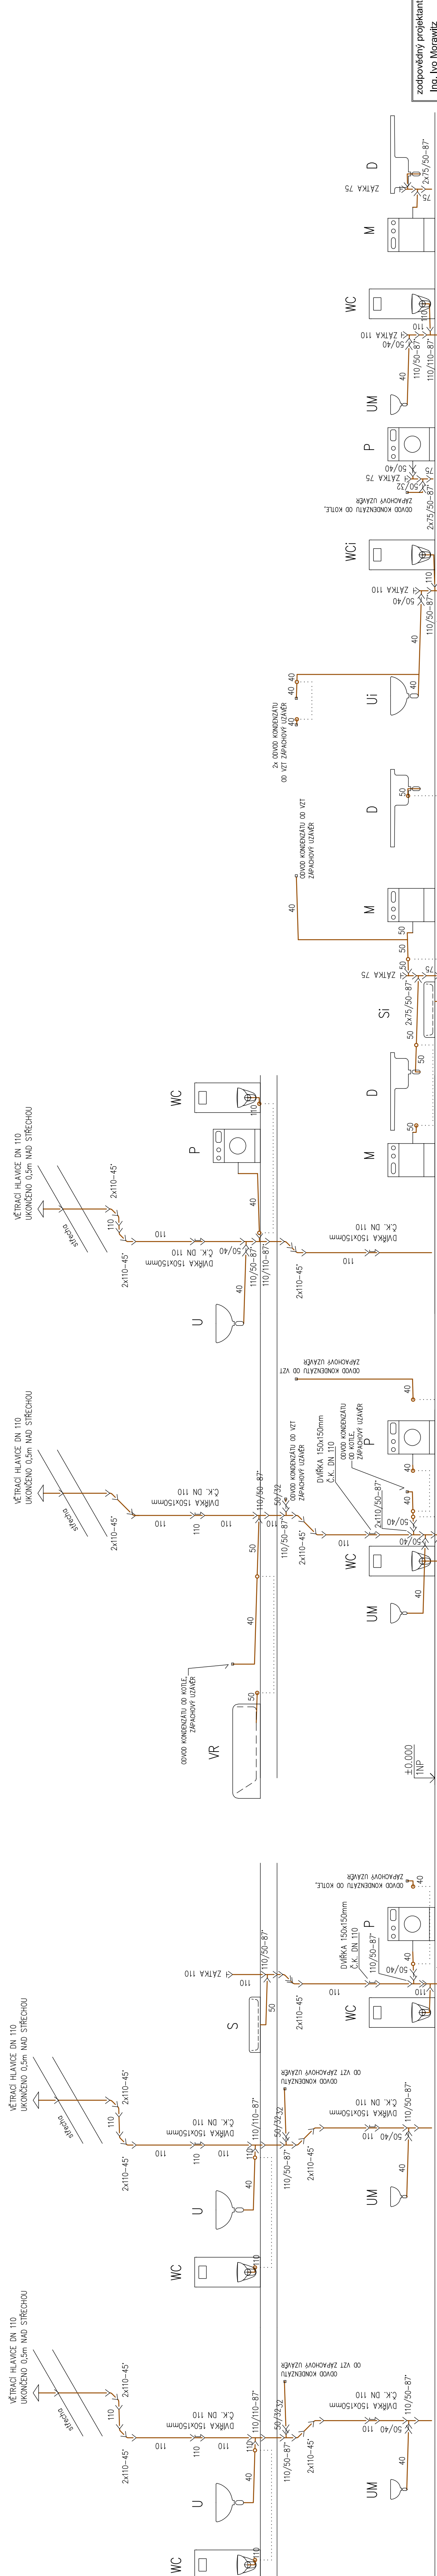

S11₁₁₀

S12₁₁₀

S13₁₁₀

S14₁₁₀

S15₁₁₀

S16₇₅

S17₁₁₀

S18₇₅

S19₁₁₀

S20₇₅

S21₁₁₀

zodpovědný projektant	Ing. Ivo Moravitz		vyracoval	Ing. Miroslav Hrbáček		Ing. Ivo Moravitz	Ing. Ivo Moravitz tel. 776 177 104, ivo.moravitz@gmail.com
	Ing. Ivo Moravitz			Ing. Ivo Moravitz			
místo stavby; SUCHOHRDLY U MIROSLAVI P.Č. 48/1	Ing. Ivo Moravitz		investor:	OBEC SUCHOHRDLY U MIROSLAVI		datum	09/2019
	Ing. Ivo Moravitz			OBEC SUCHOHRDLY U MIROSLAVI			
název stavby SUCHOHRDLY U MIROSLAVI - SOCIÁLNÍ BYTY SUCHOHRDLY U MIROSLAVI P.Č. 48/1	SUCHOHRDLY U MIROSLAVI - SOCIÁLNÍ BYTY SUCHOHRDLY U MIROSLAVI P.Č. 48/1		formát	A4		číslo přílohy	10
	SUCHOHRDLY U MIROSLAVI P.Č. 48/1			A4			
obsah	SCHÉMA KANALIZACE - SVISLÉ SVODY						