


# HORIZONTAL FACADE SYSTEM

HALA II  
PŘÍLOHA 05

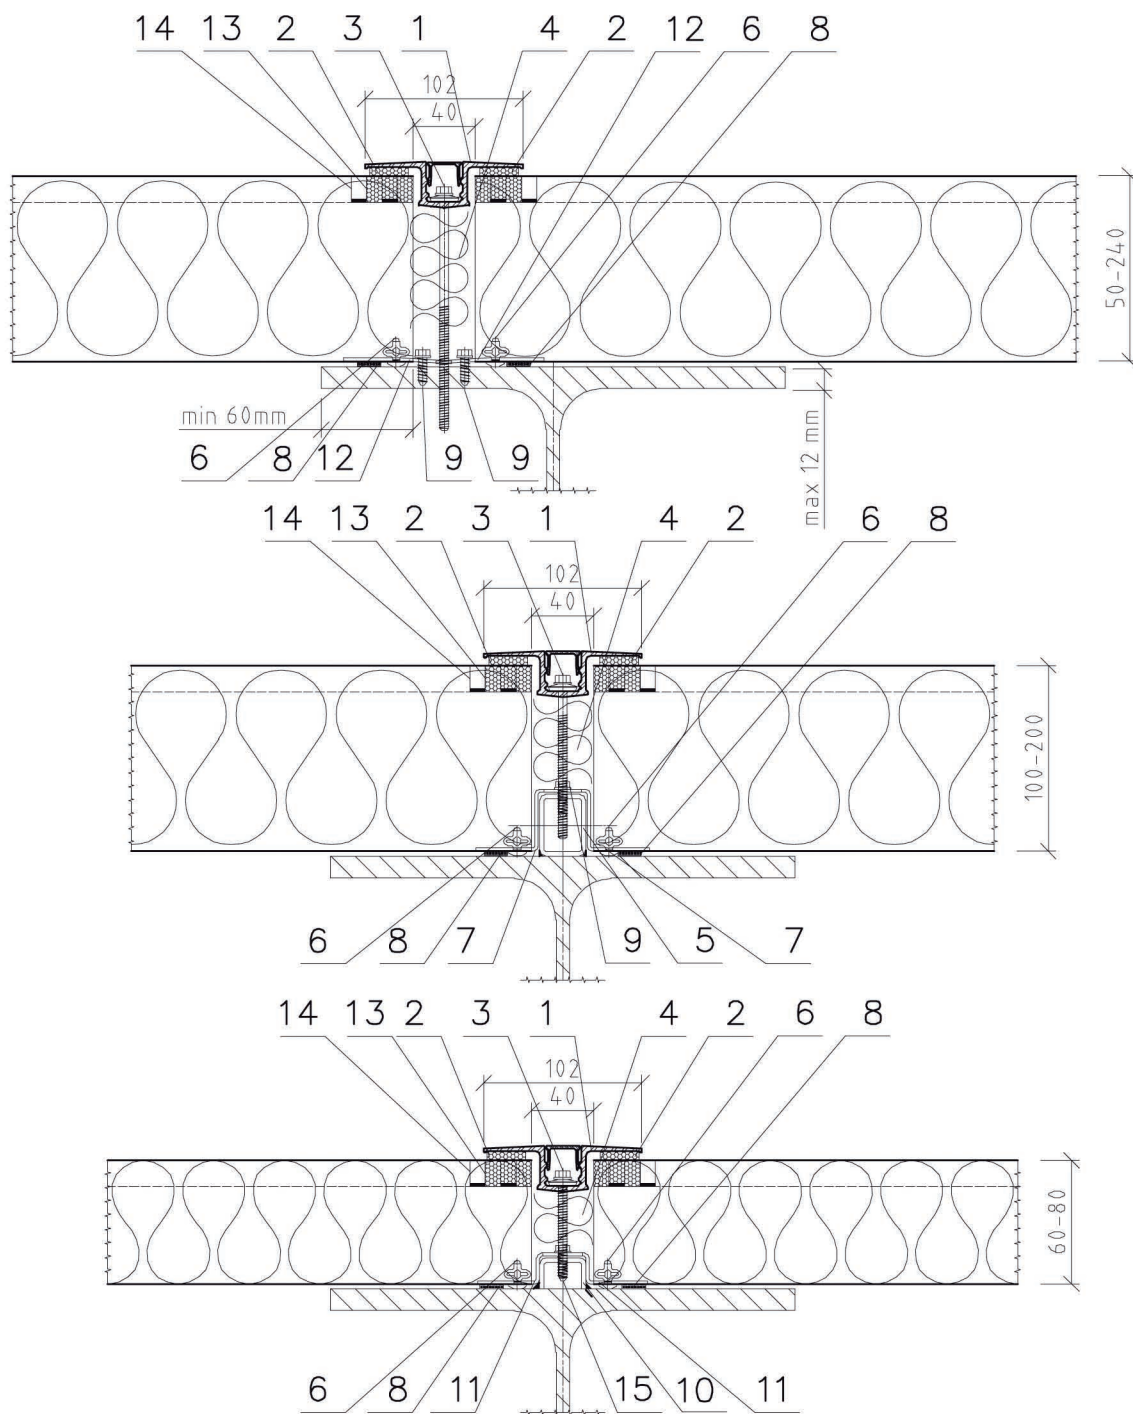

Item	Code	Description
1	A085	HF102 aluminium fixing profile
2	T003	Gasket EPDM 6x25
3	V024	Self-tapping screw ____x____
4	W001	Thermal insulation
5	N790	Pipe 40x30x3
6	K014	Bulb tite rivet 5,2x19,1 (2 pcs/m item 7, item11, item12)
7	N791	Fixing element Z 40x38x30x1 (2 pcs/m1 joint, except in edge area of a facade-3 pcs/m1 of joint)
8	T002	Sealing tape 3x15 (2 m/m1 item1)
9	V021	Self-tapping screw 6,3x25
10	N792	Steel profile U 20x30x20x3
11	N793	Fixing element Z 40x18x30x120x1 (2 pcs/m joint, except in edge area of a facade-3 pcs/m of joint)
12	N032	Fixing Element (2 pcs/m1 joint, Corner area 3 Pcs/m1 joint)
13	T021	Gasket 11,8/38,5/30 (2 pcs/m joint)
14	T006	Mastic seal (apply 2x on each joint side - Al2/9)
15	V020	Self-tapping screw 6,3x19

Subject of detail are only positioned elements!

## PANEL TO PANEL JOINT (HF102 profile)